



Standard Handball Game Lines

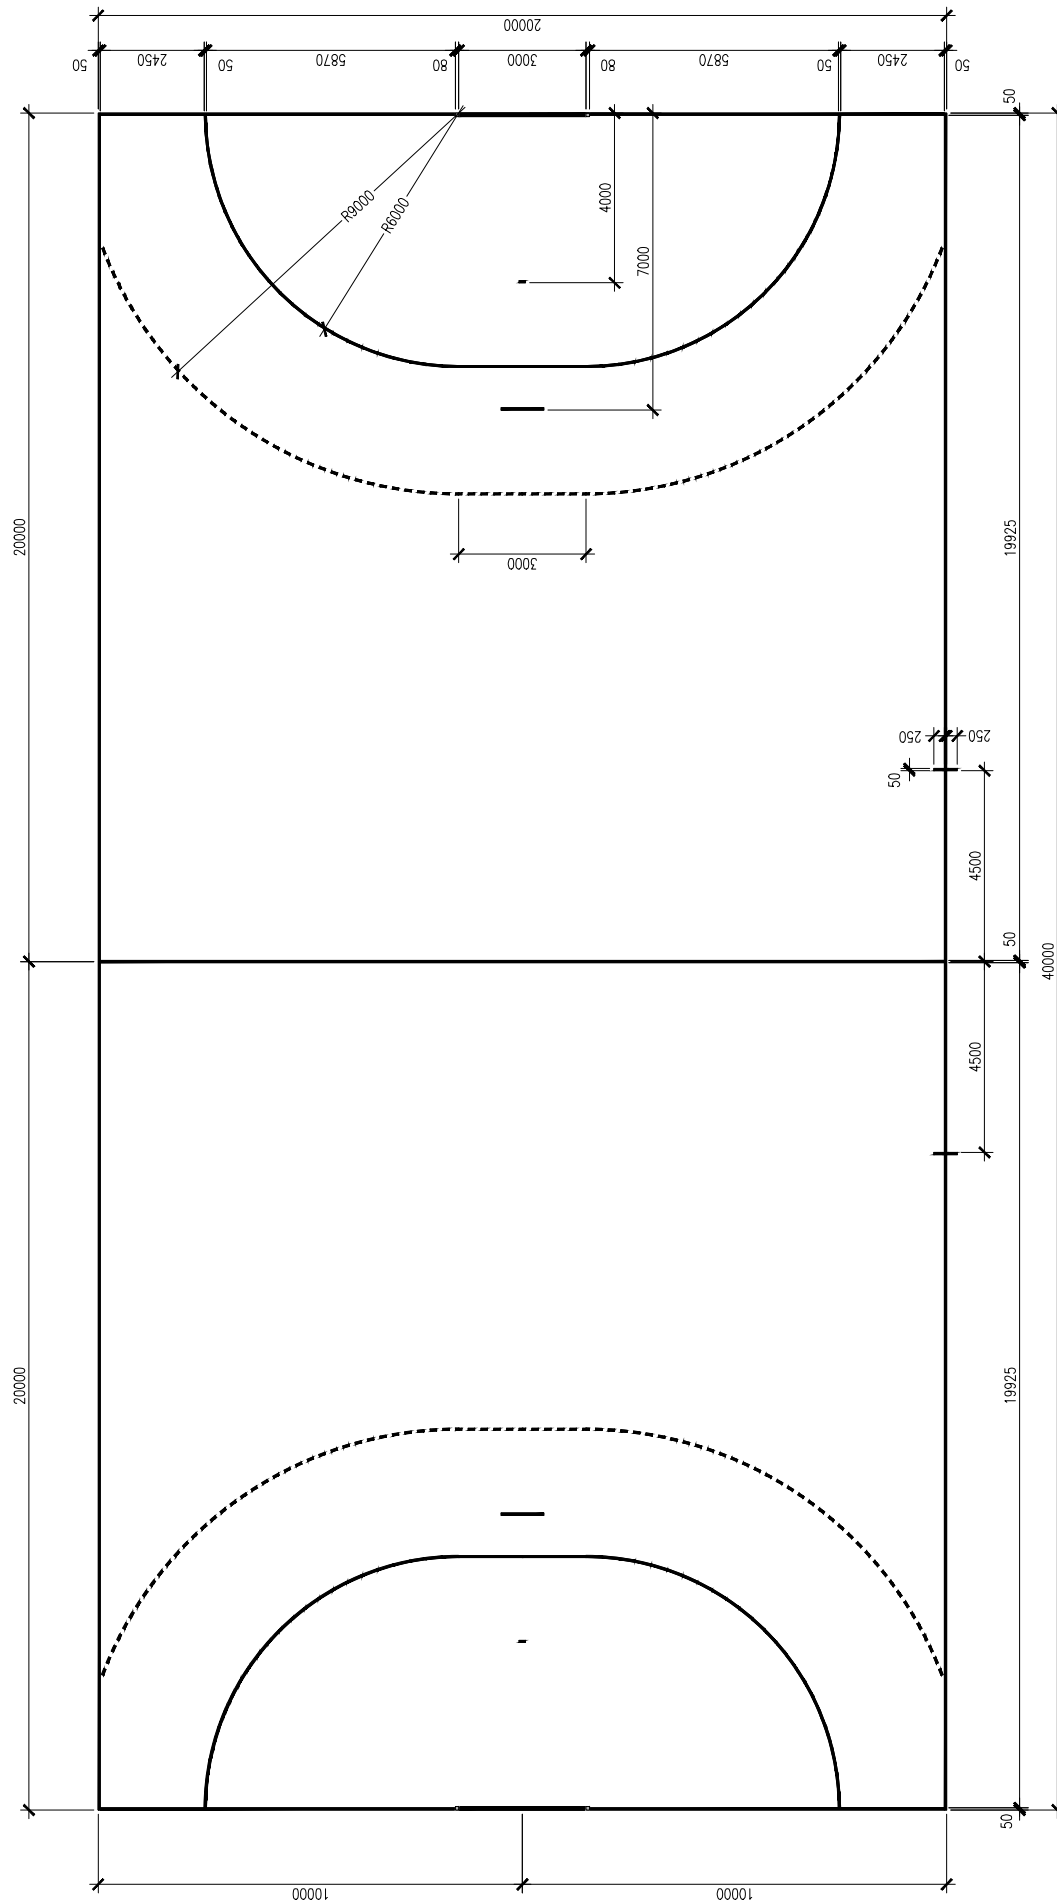

1 STANDARD HANDBALL COURT
50 MM LINE

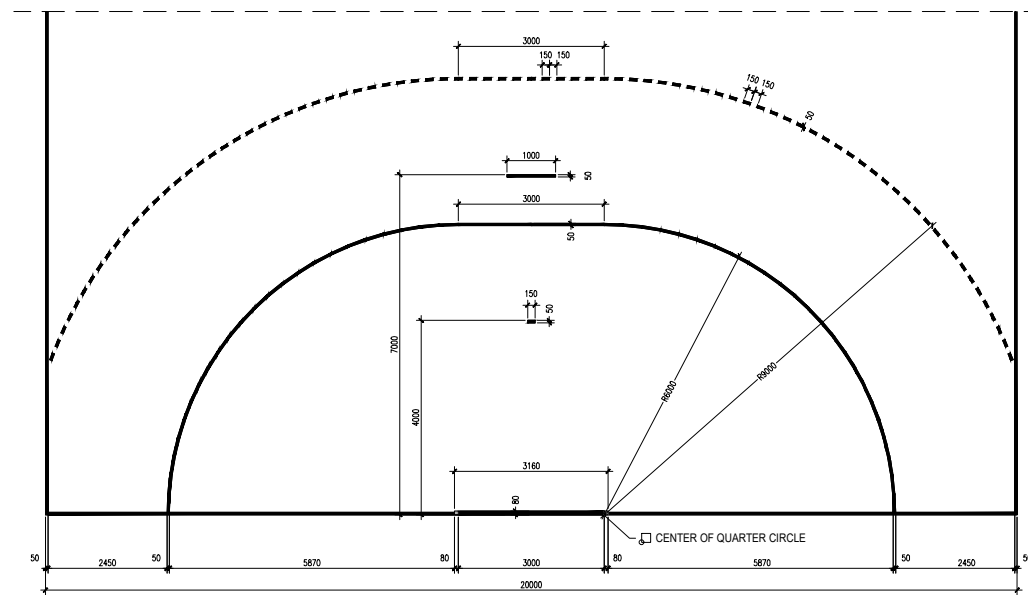

1 GOAL AREA DETAIL