


SYSTEM DRAWING

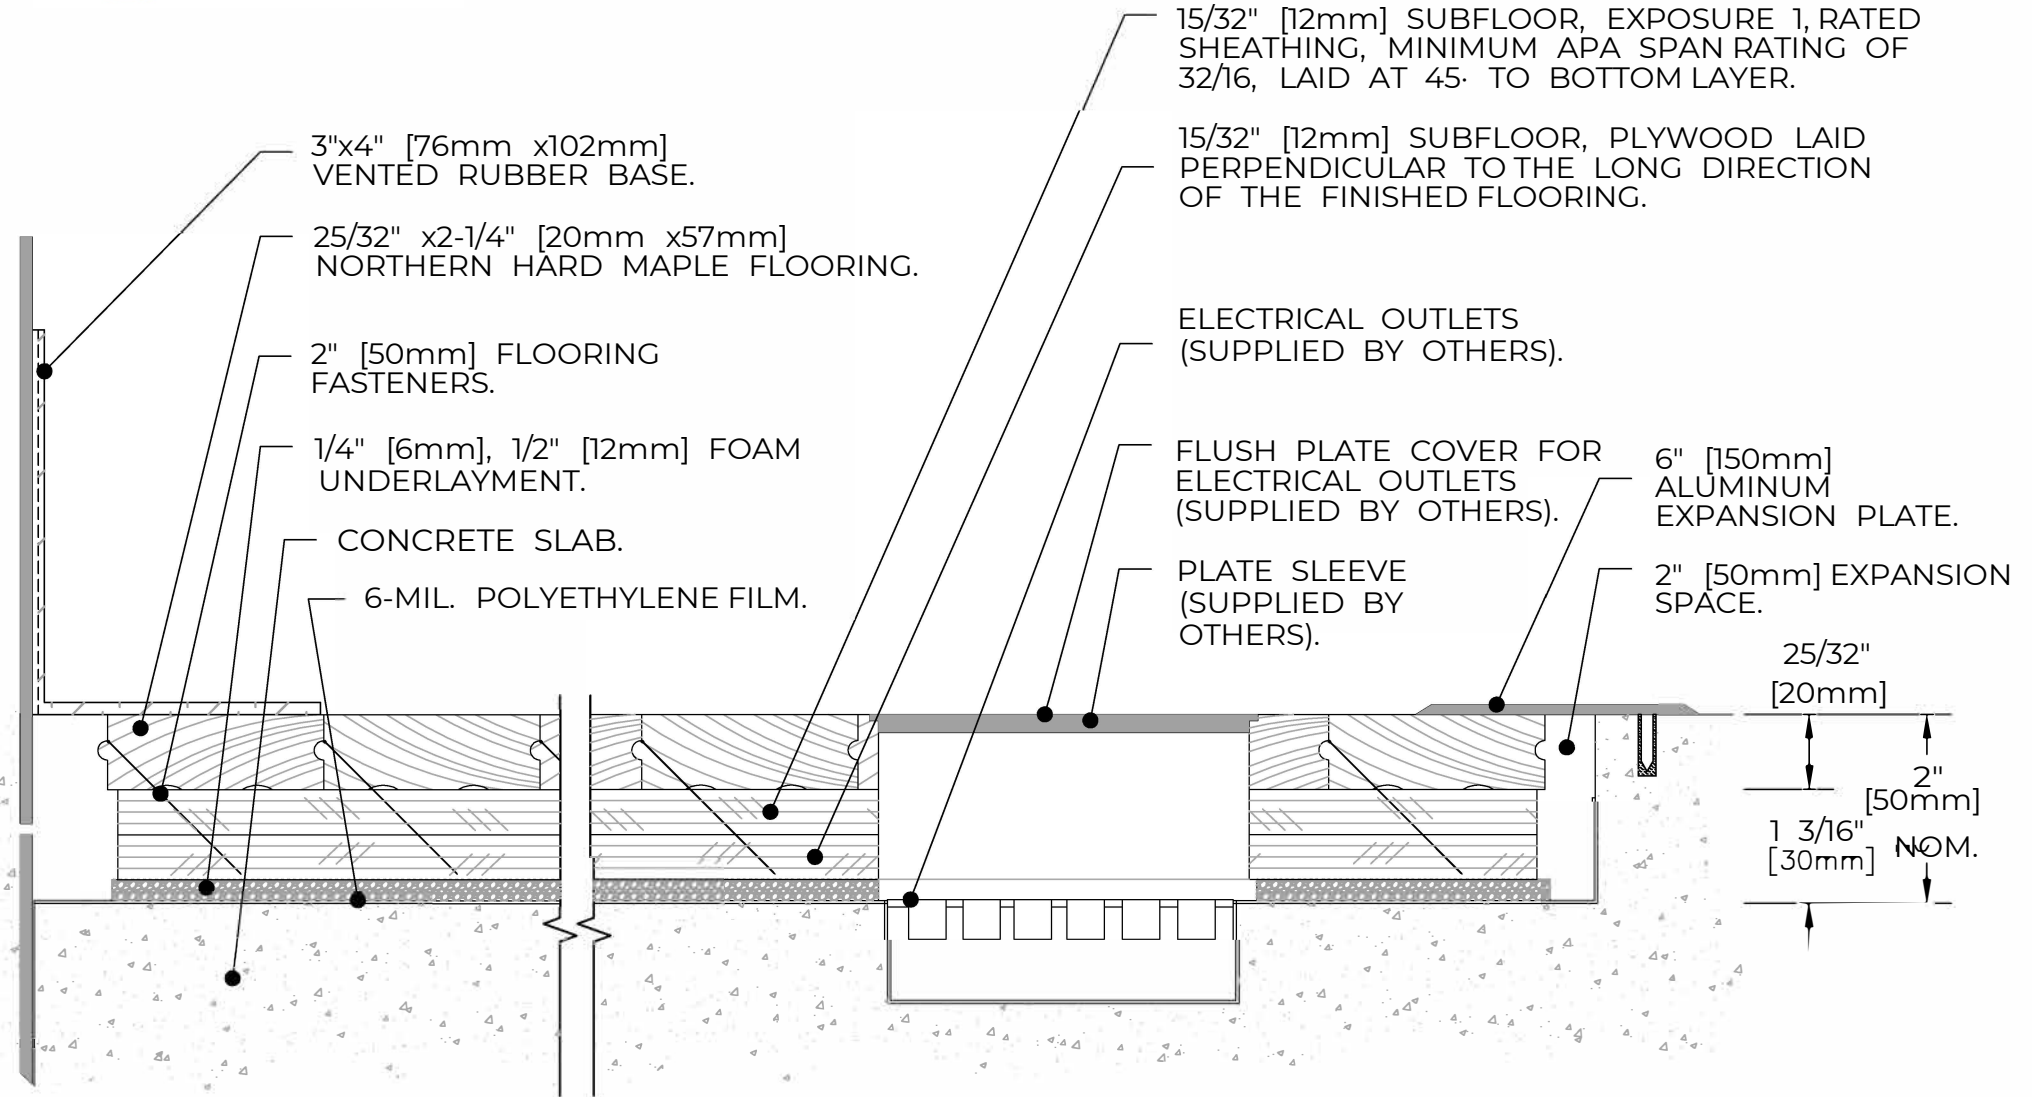

ULTRAPANEL ULP FLOATING RESILIENT FLOOR SYSTEM