


SYSTEM DRAWING

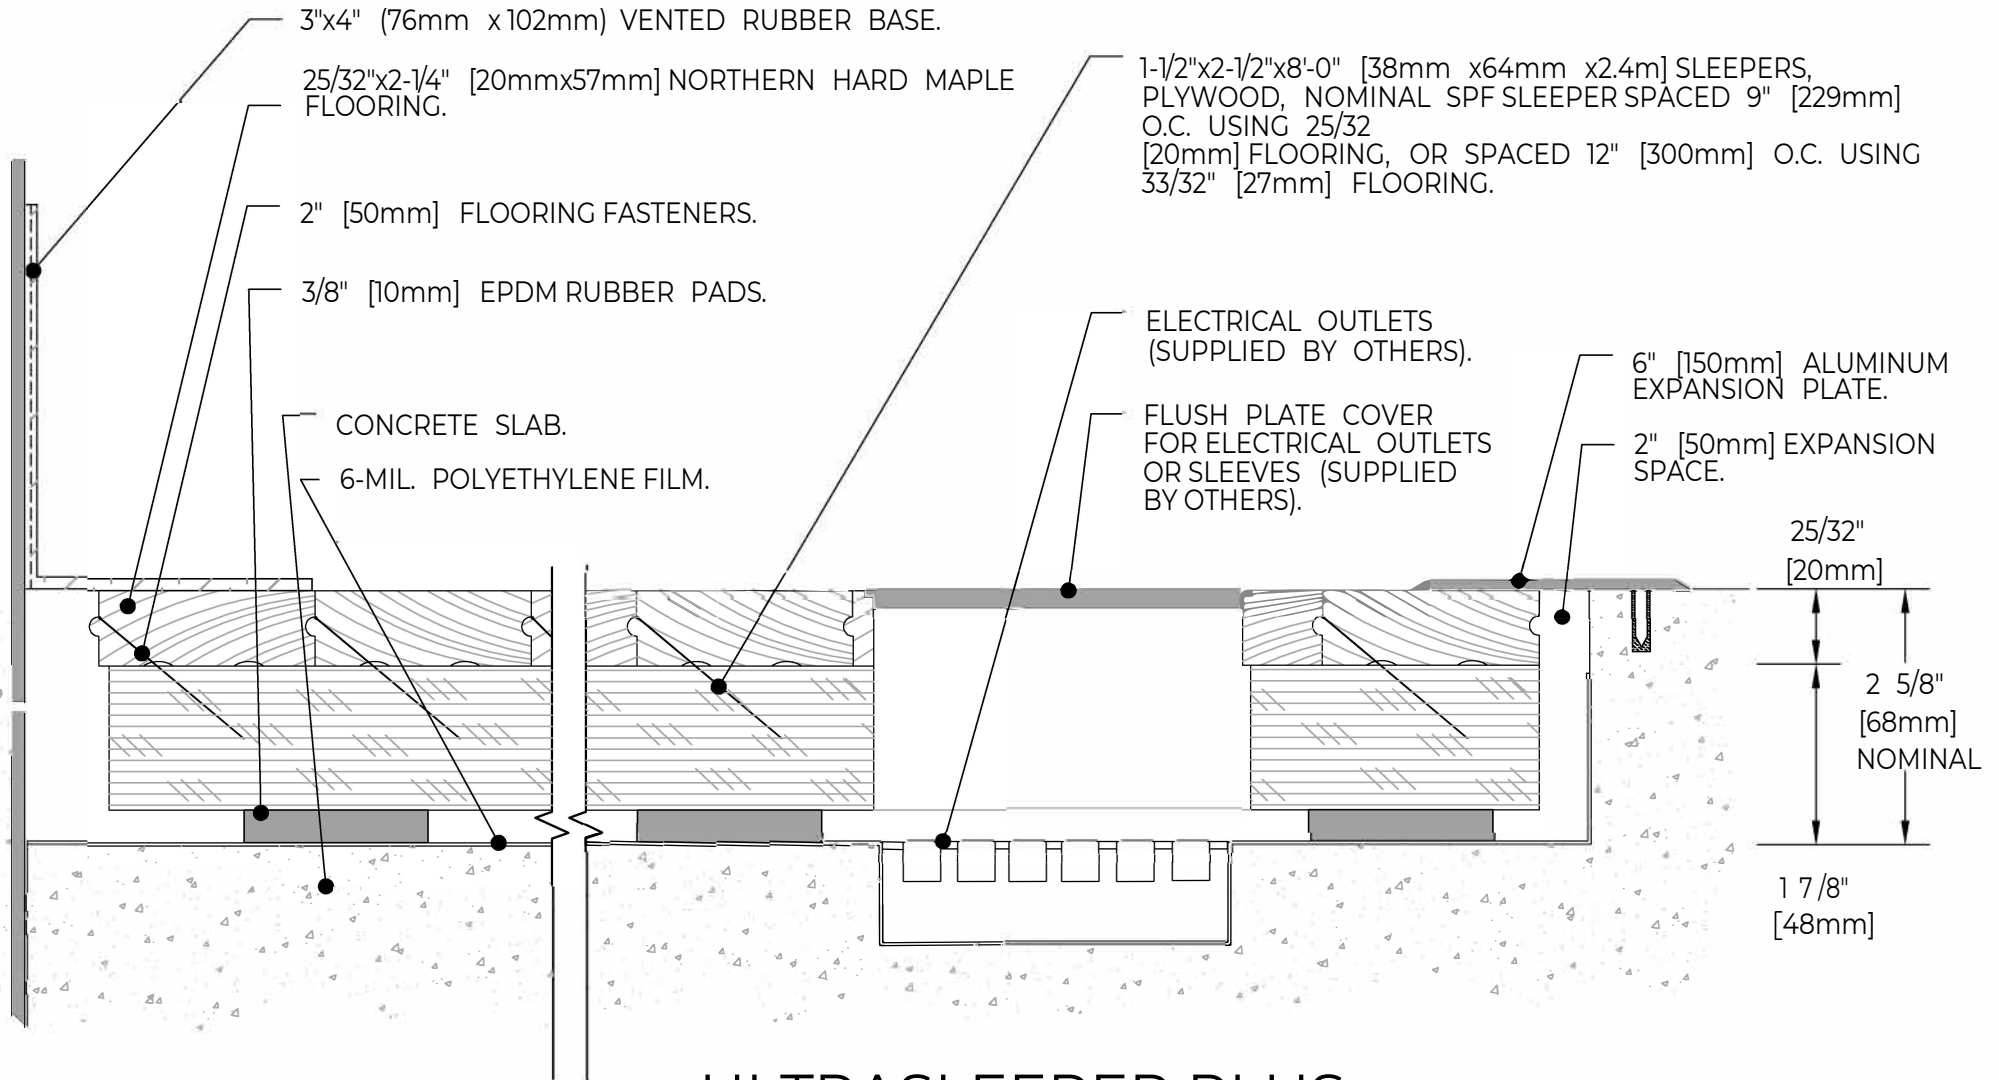

ULTRASLEEPER PLUS FLOATING RESILIENT FLOOR SYSTEM