


SYSTEM DRAWING

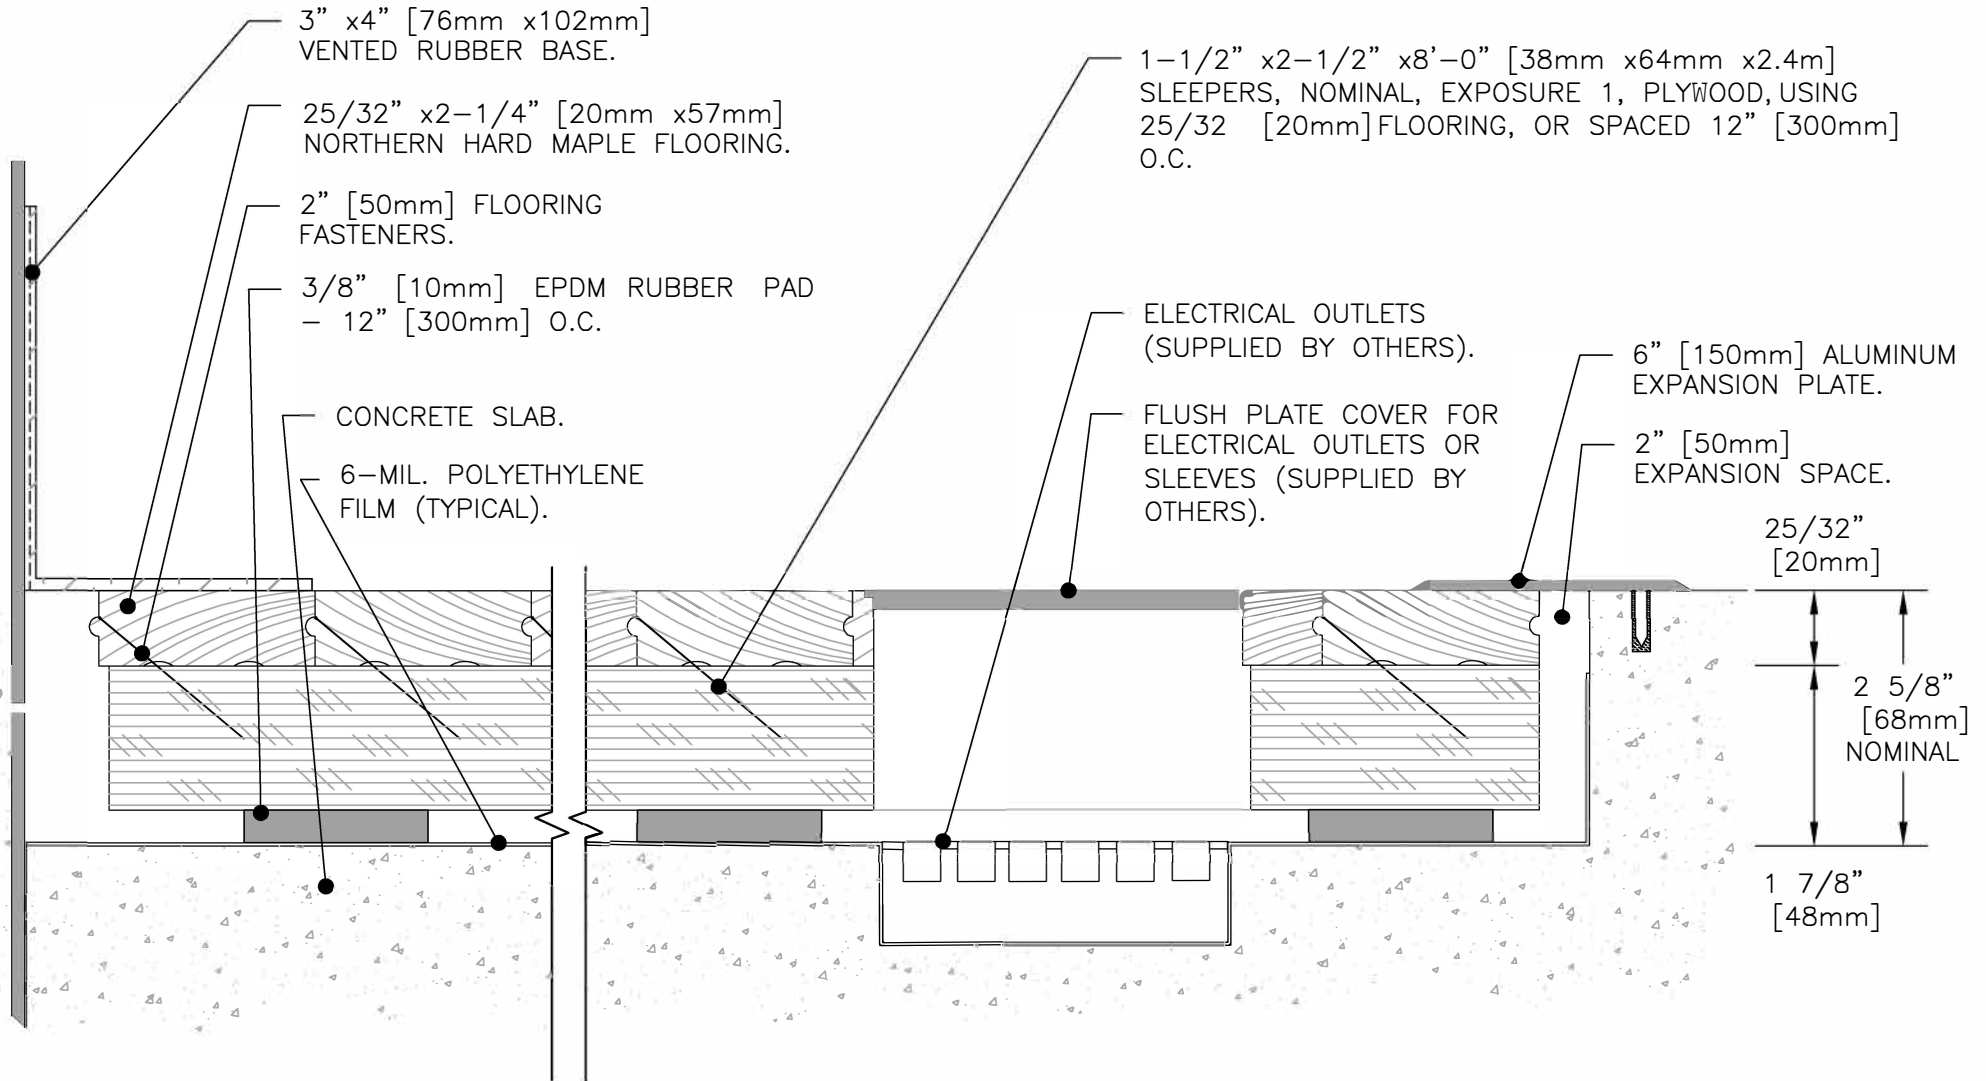

ULTRASLEEPER FLOOR SYSTEM